

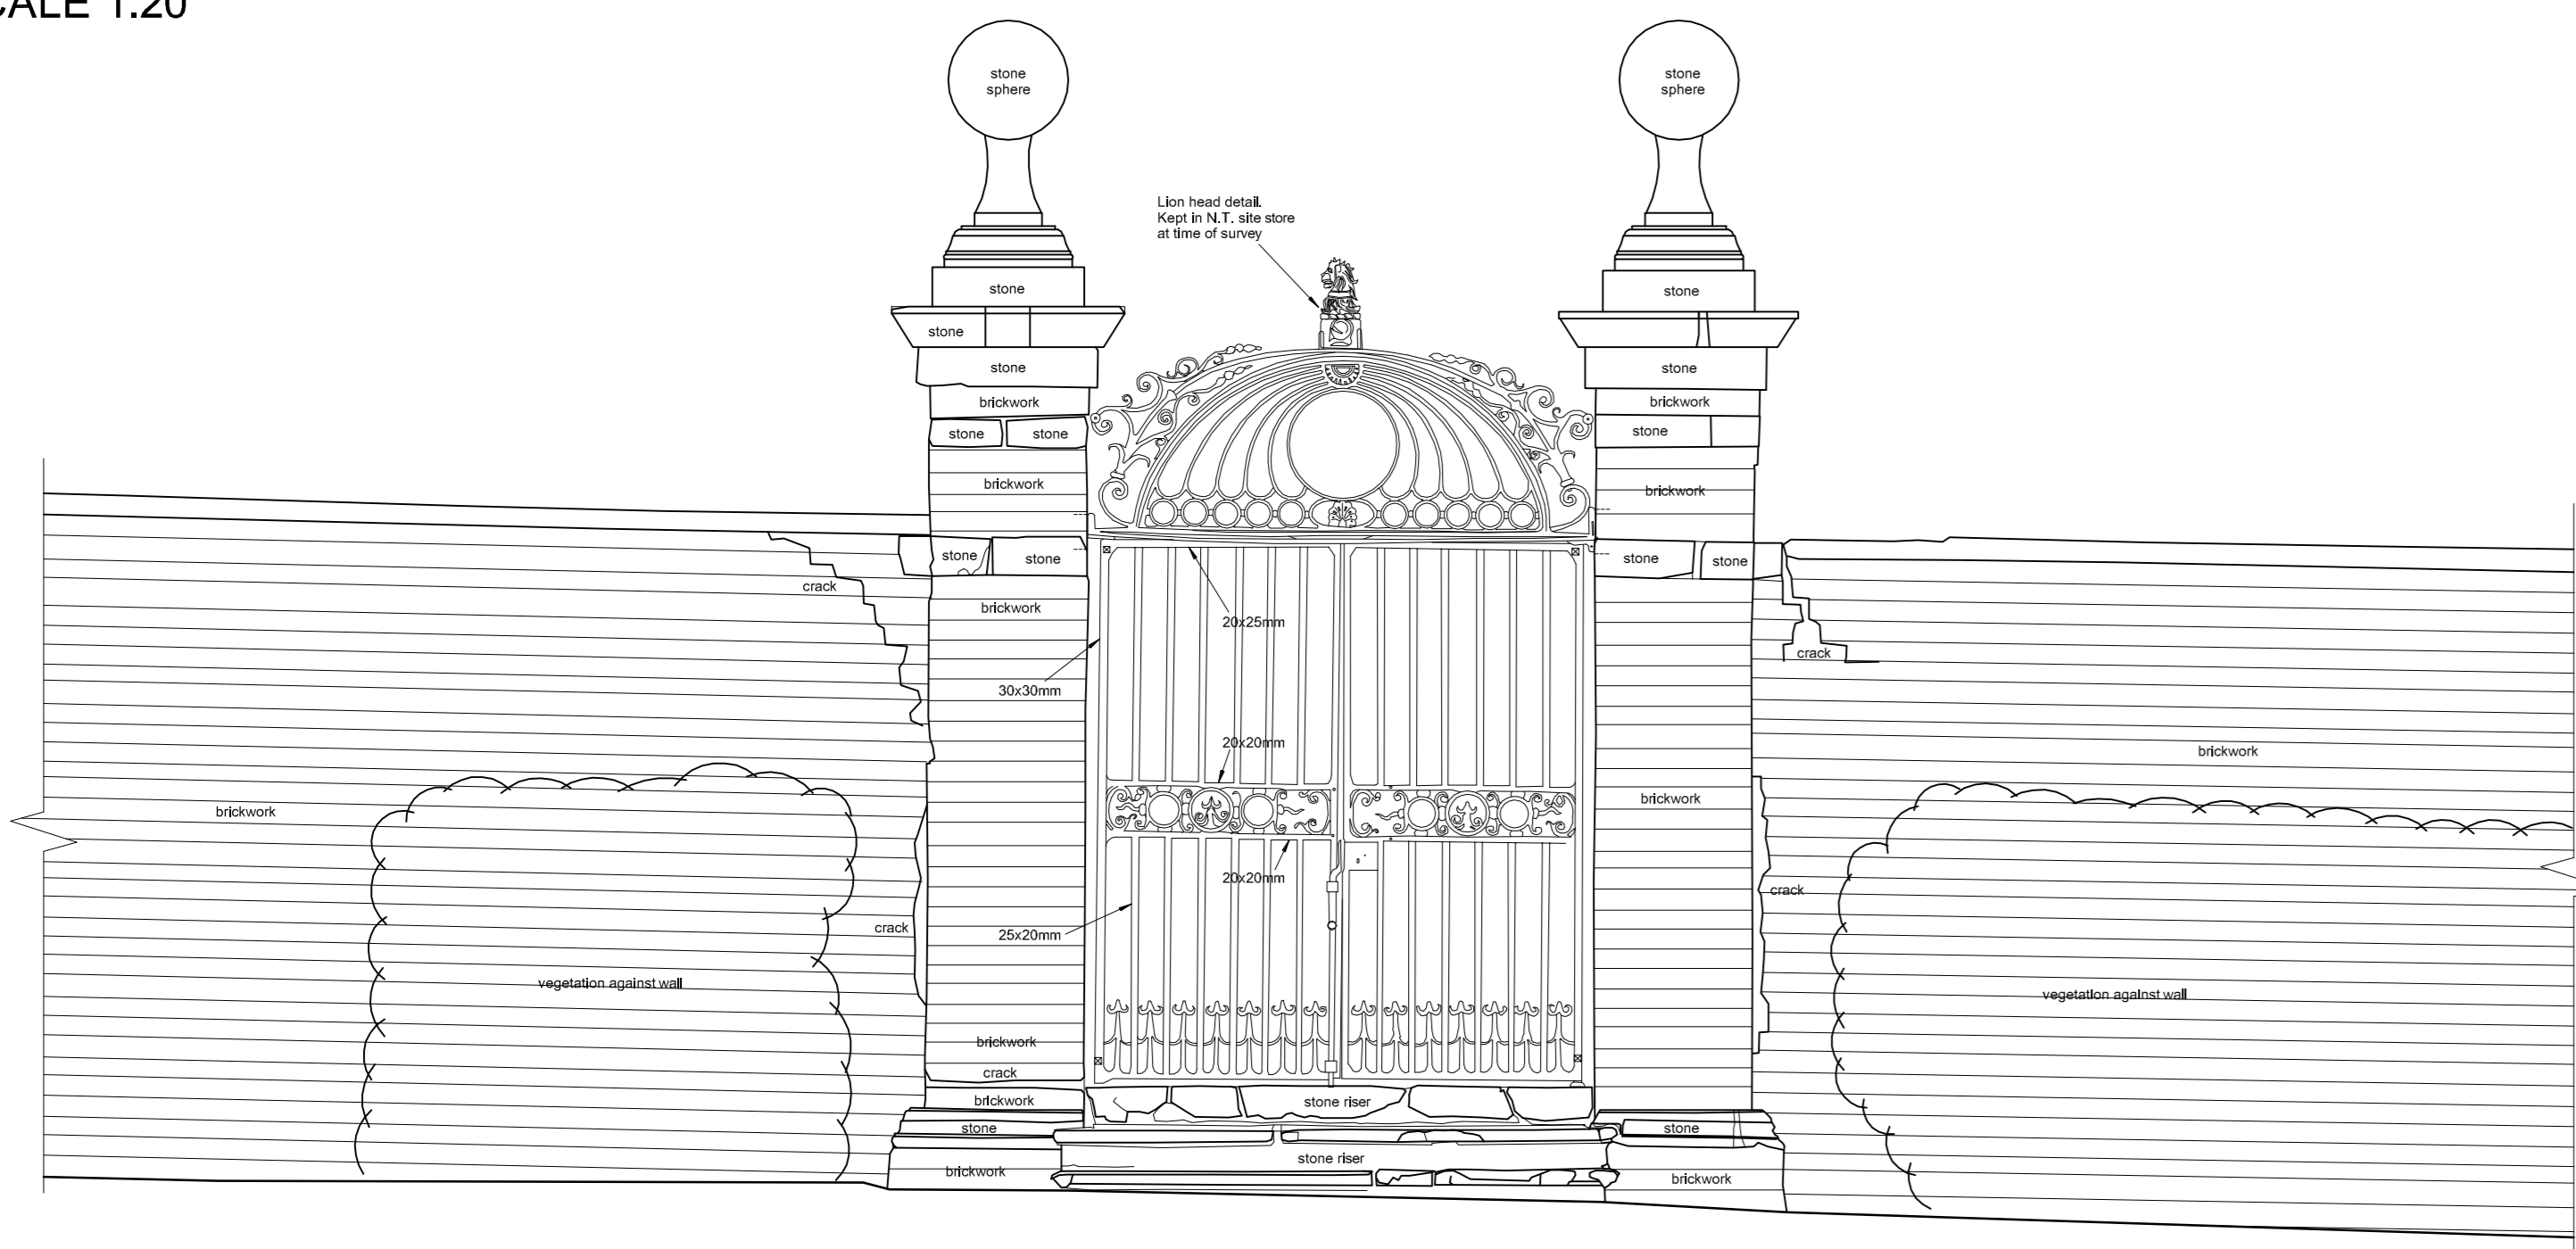



EAST ELEVATION ONTO 17th CENTURY SCREEN
VIEWED FROM OUTSIDE GARDEN LOOKING TOWARD HOUSE
SCALE 1:20

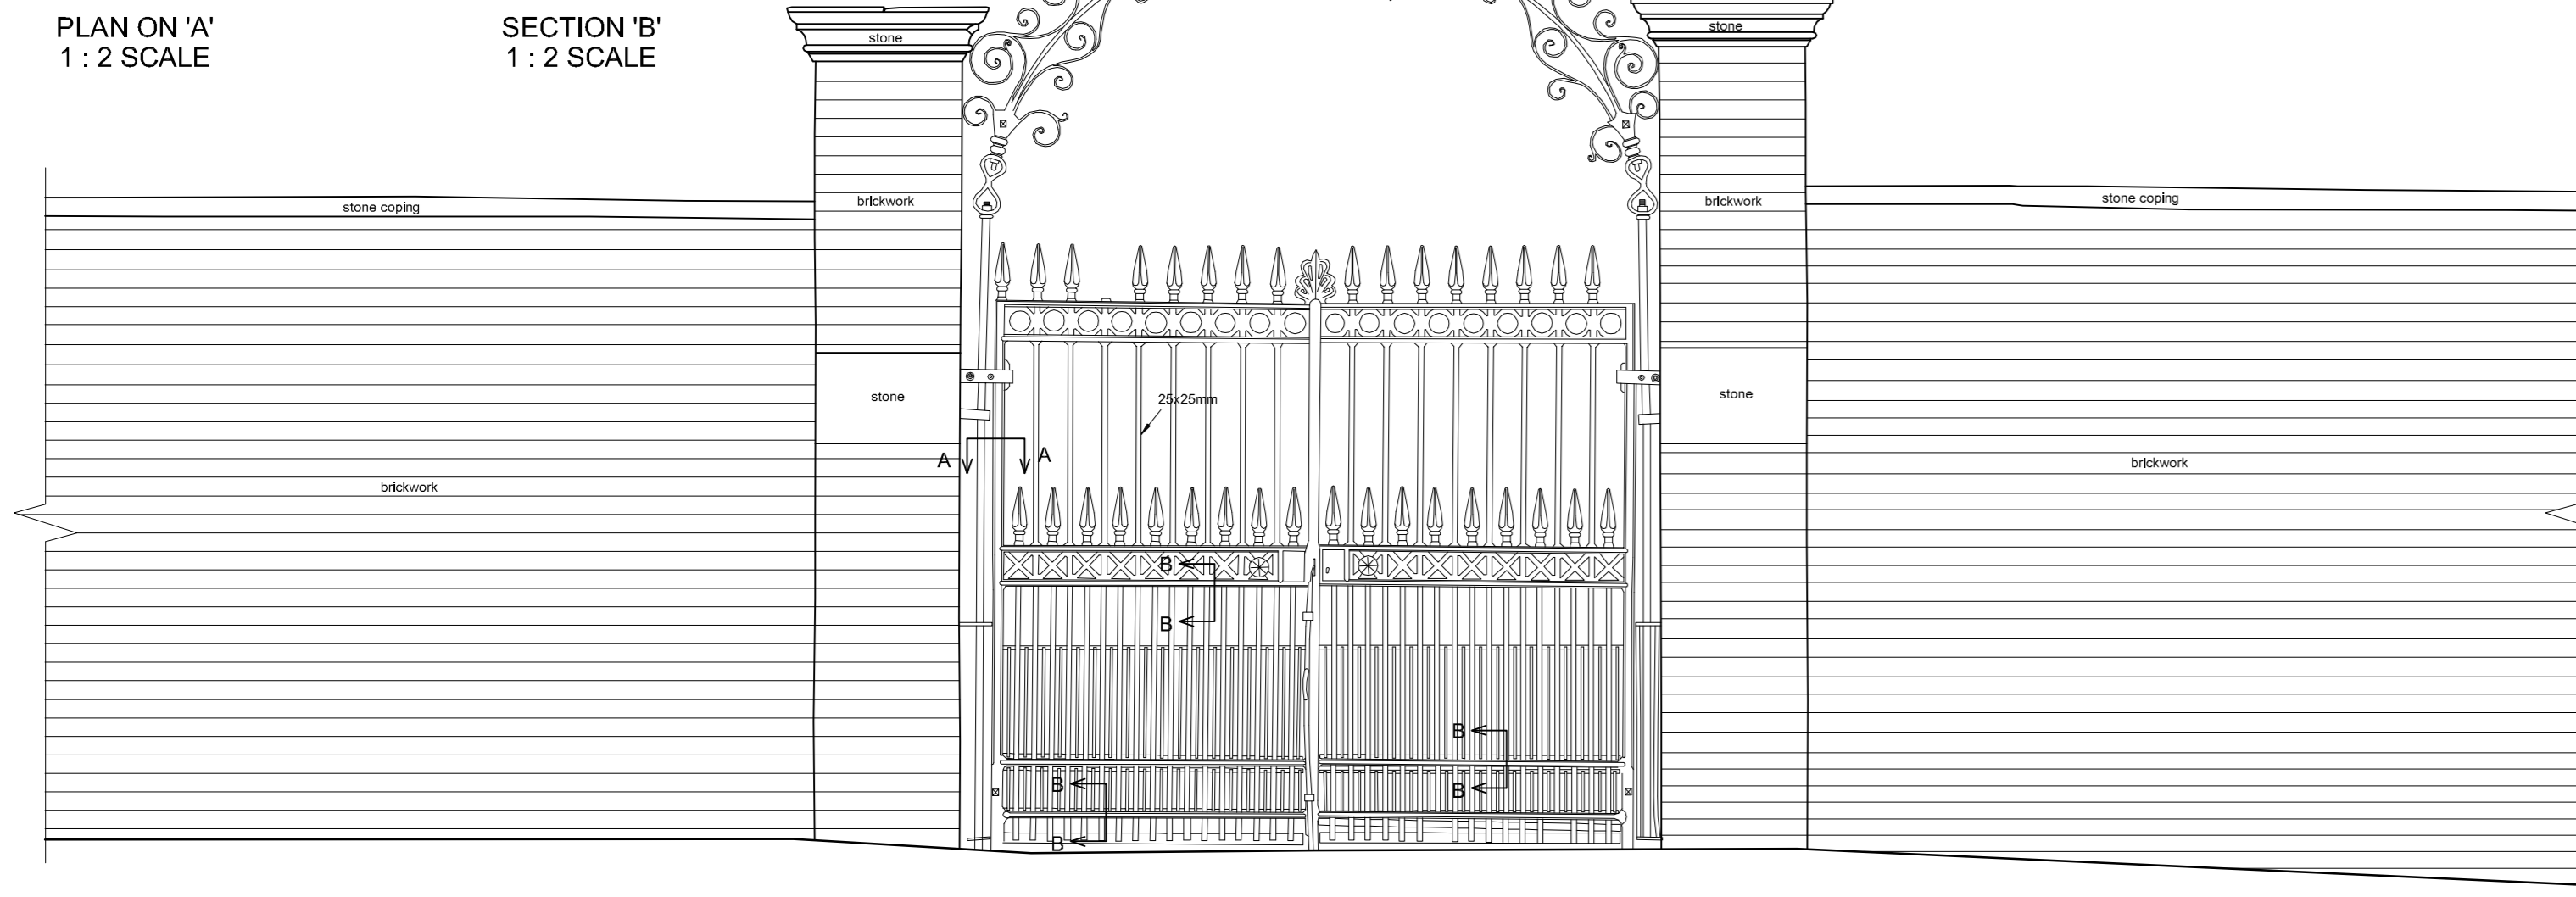


SECONDARY GATE 1 - GARDEN SIDE ELEVATION
SCALE 1:20

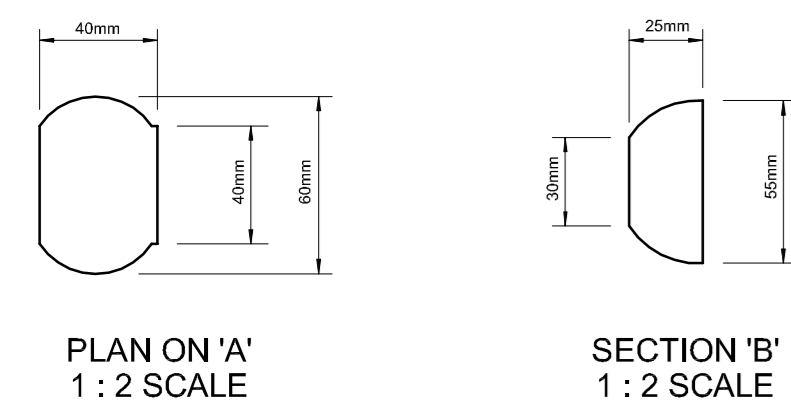


SECONDARY GATE 2 - GARDEN SIDE ELEVATION
SCALE 1:20

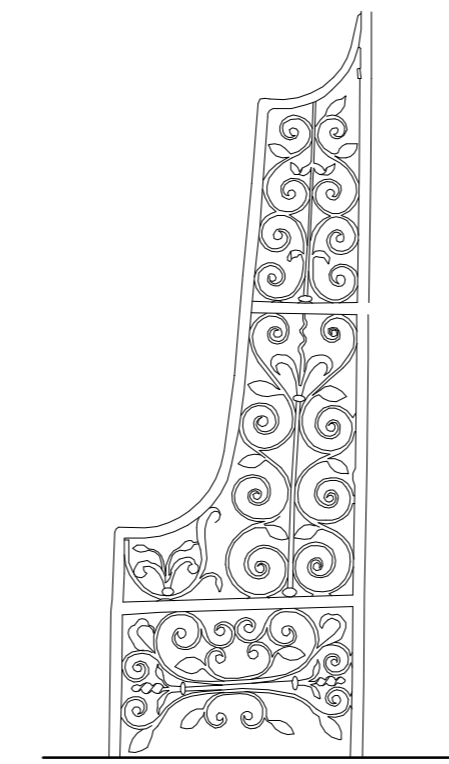


ELEVATION ONTO SOUTH PIER
SCALE 1:20

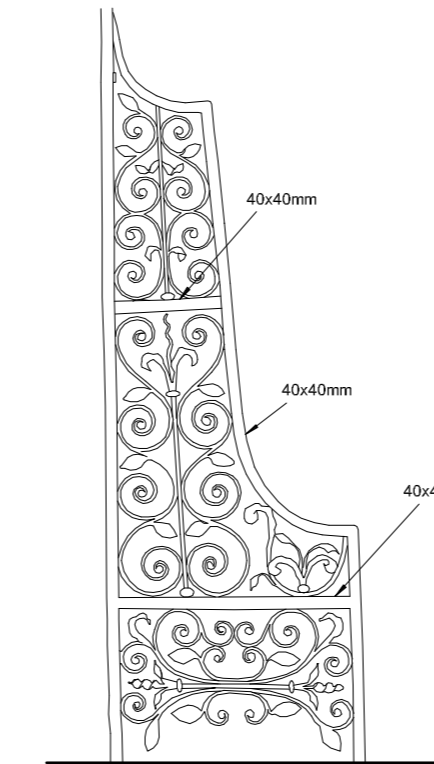

ELEVATION ONTO NORTH PIER
SCALE 1:20


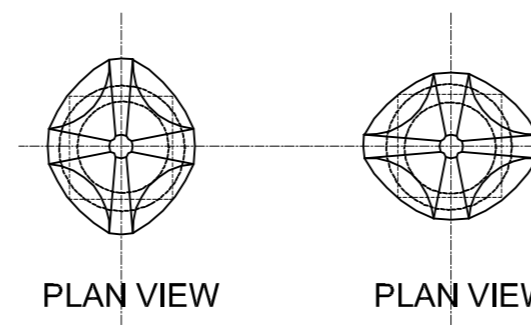


PLAN VIEW PLAN VIEW

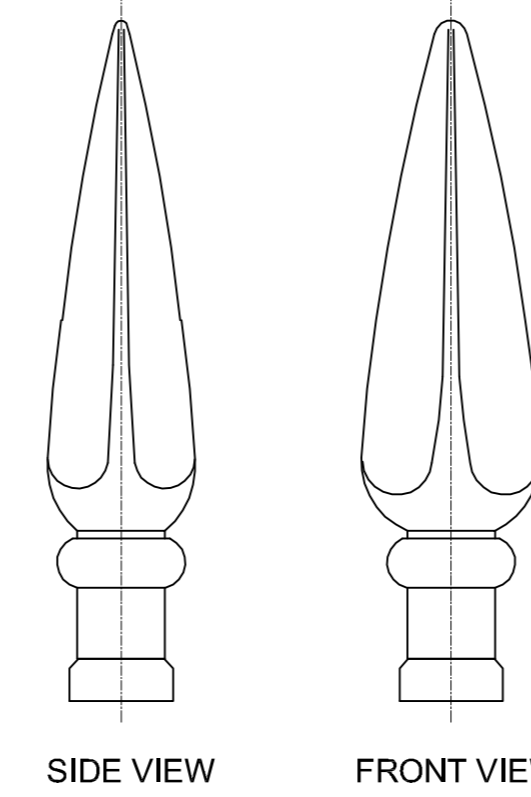


SIDE VIEW FRONT VIEW

SPEARHEAD DETAIL
1:2 SCALE

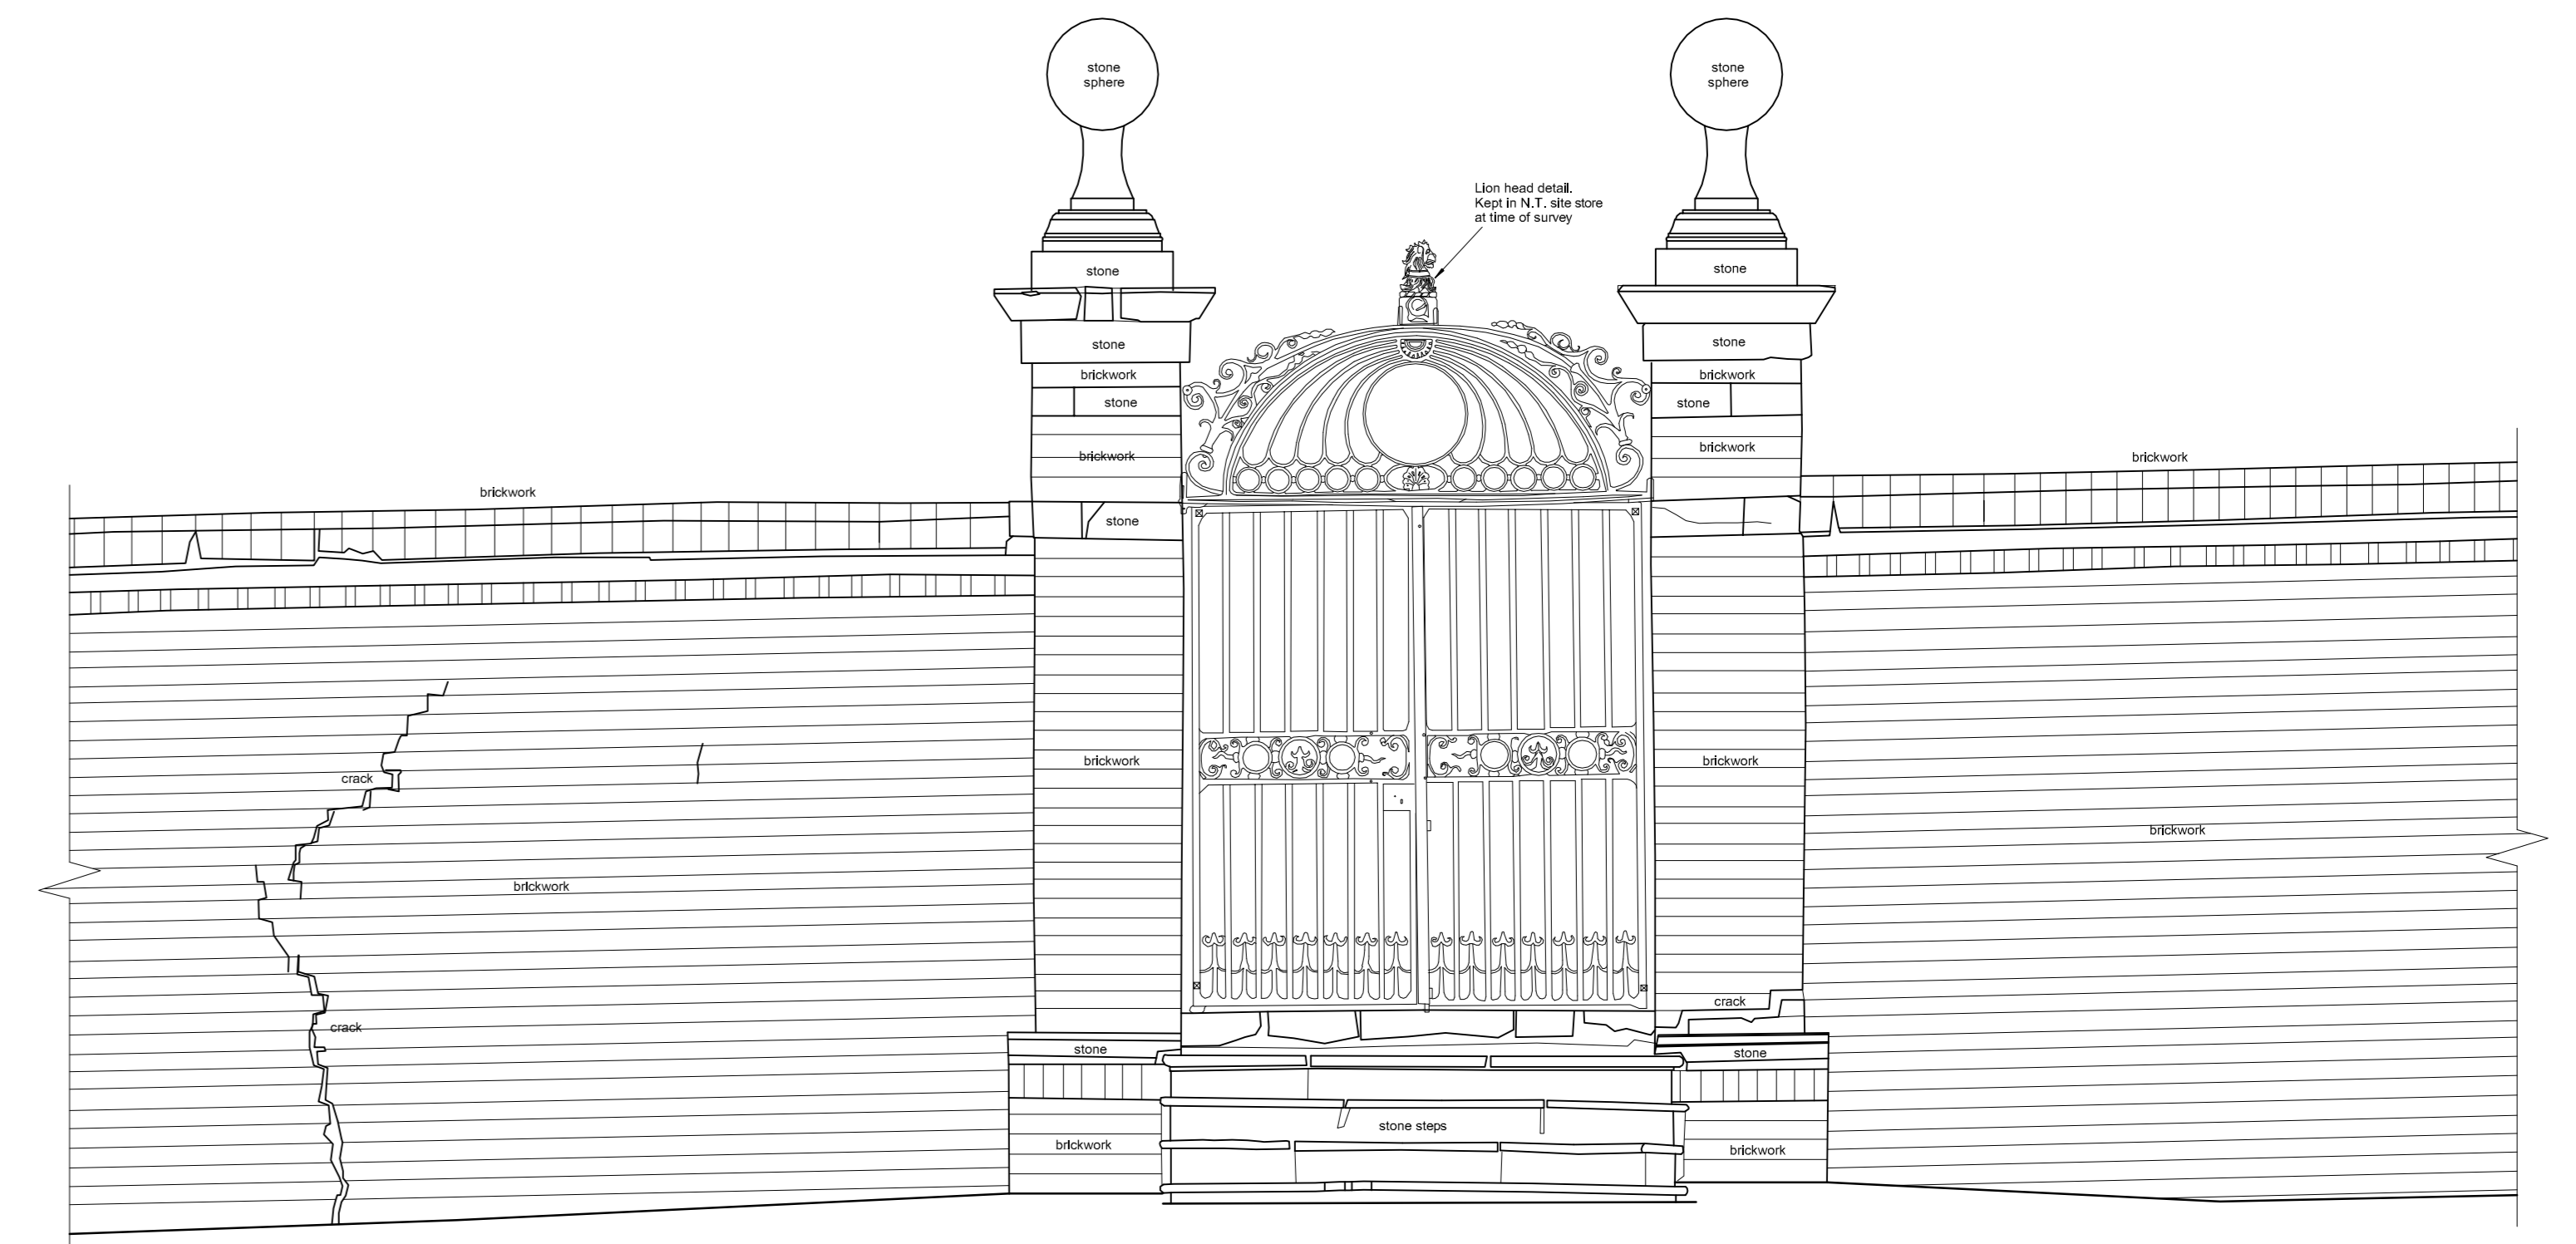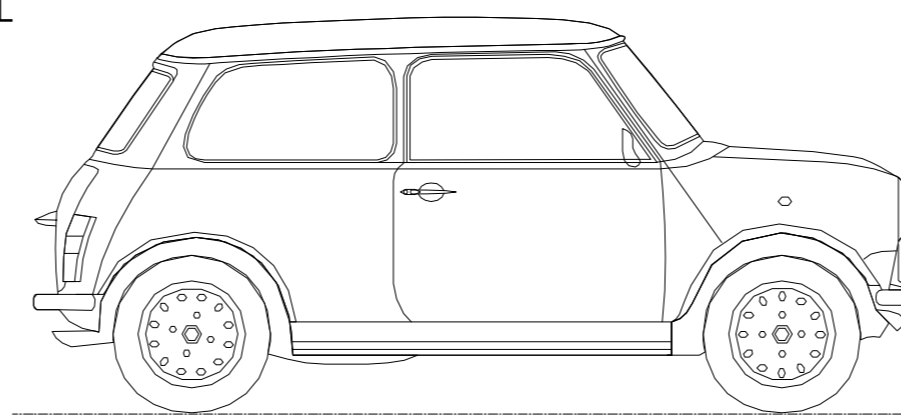

SECONDARY GATE 1 - ORCHARD SIDE ELEVATION
SCALE 1:20

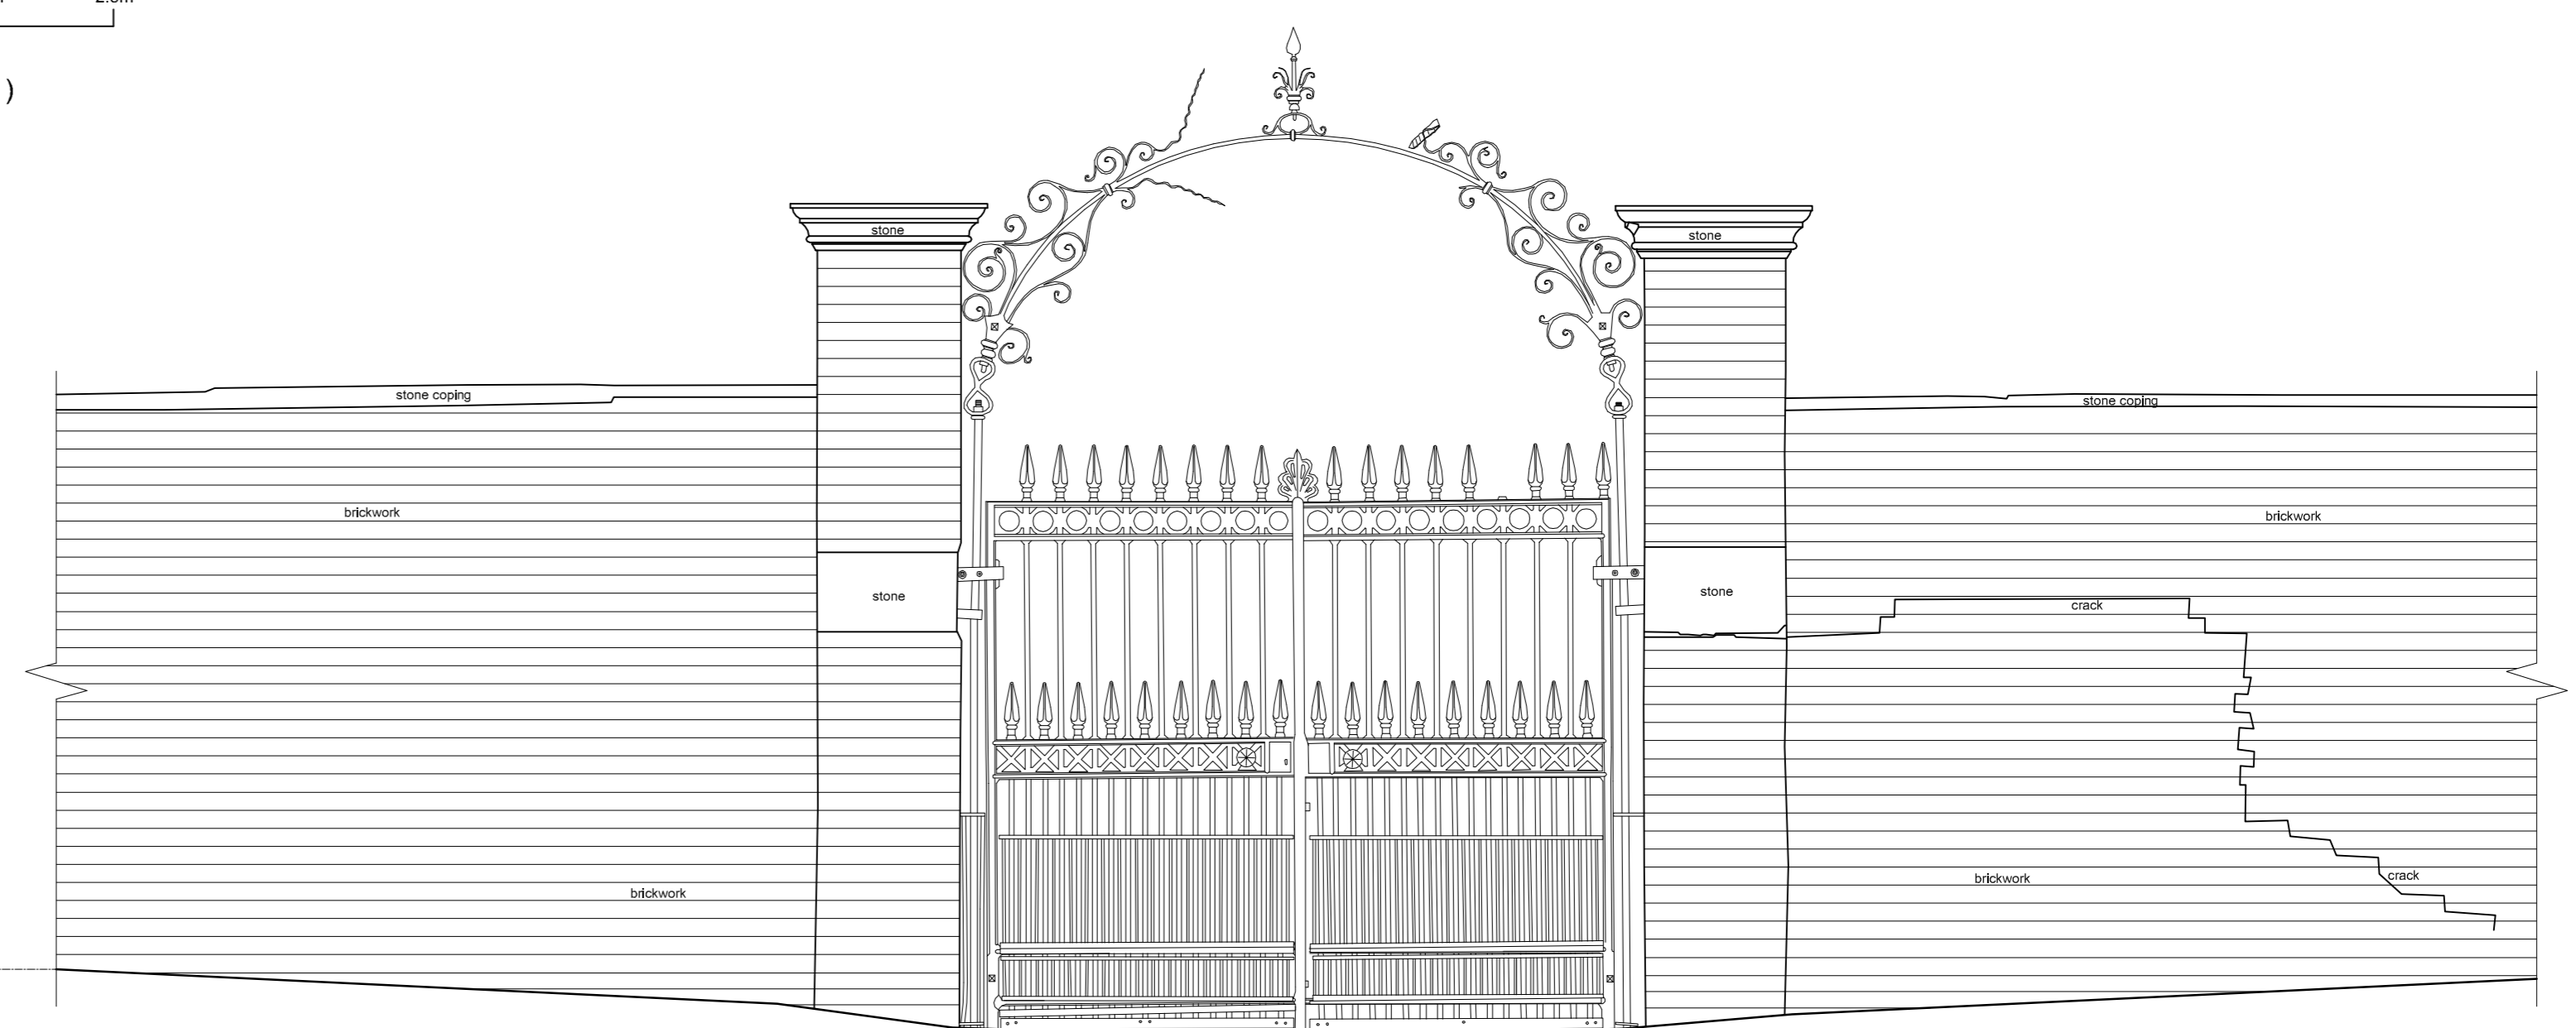

SECONDARY GATE 2 - WOODS SIDE ELEVATION
SCALE 1:20

- Notes:
1. Survey Grid origin & orientation are all arbitrary.
 2. This drawing is to be read in conjunction with high resolution rectified photography recorded at time of survey. Supplied to Client as both greyscale plots and digital (TIFF) images on CDROM.
 3. For plan layouts of gates & screen refer to drawing No.
For site location plan refer to drawing No.

Russell Geomatics Ltd
Building & Land Surveyors
3D Laser Scanning Services
1 Deans Place, Wake, West
Yorkshire WF1 3LW
Phone: Fax: 01937 519818
Mobile: 07823 424267
Email: russ@russgeom.co.uk

Drawn	Checked	Appr'd	Date	Printed	Scale
AB/NE					1:20
Project					Sheet
Drawing No.					1 of 1