
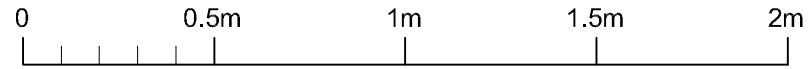


Shaftesbury Memorial Fountain

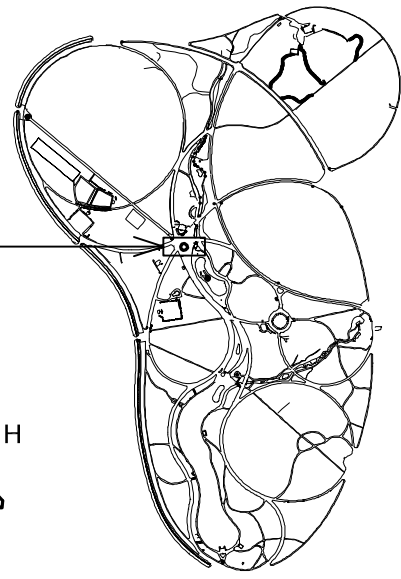


SCALE BAR (1:20)

SEFTON PARK, LIVERPOOL  
KEY PLAN (SCALE 1:20,000)


Notes.

1. Survey Grid origin & orientation are related to OS digital data using existing survey stations installed by GreenHatch Limited
2. Levels are related to Station marker TC16 located adjacent to the Shaftesbury Memorial Fountain.


Grid Ref. 337616.393E 387775.392N  
Height Value 25.340m.

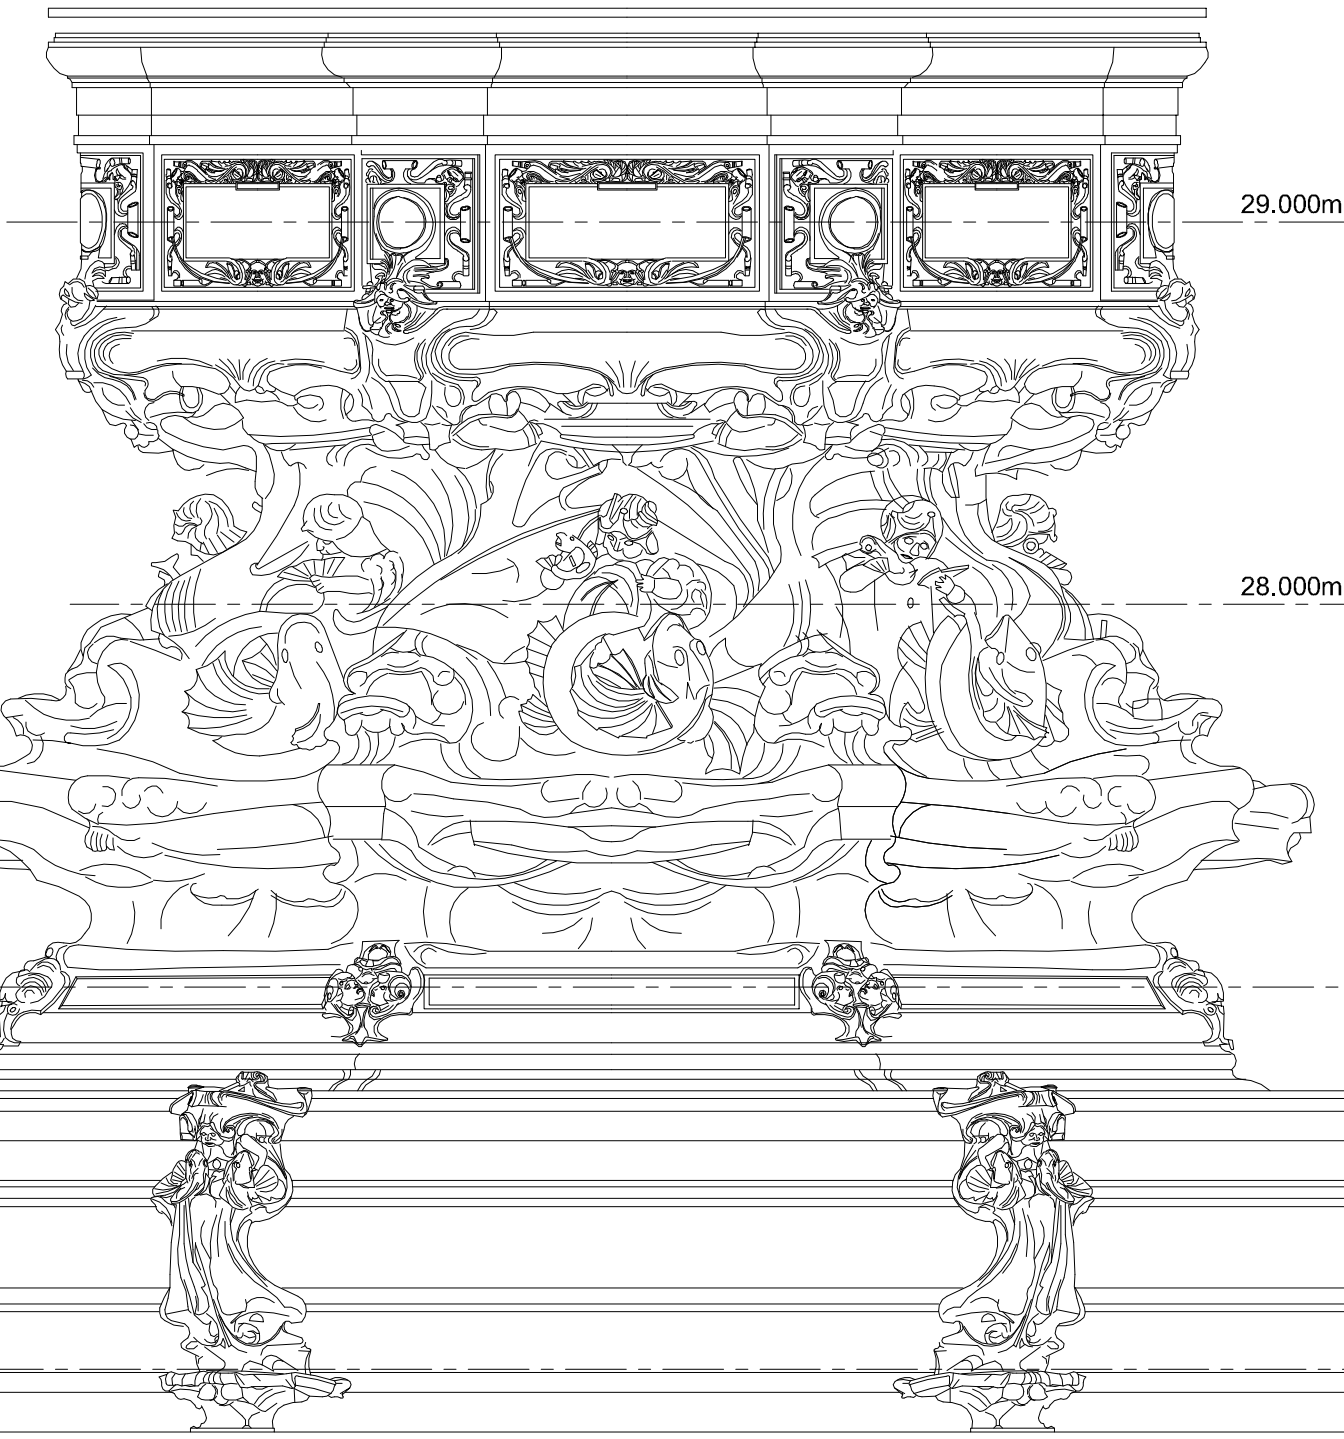

SHAFTESBURY MEMORIAL FOUNTAIN  
FACET 7 ELEVATION (SCALE 1:20)

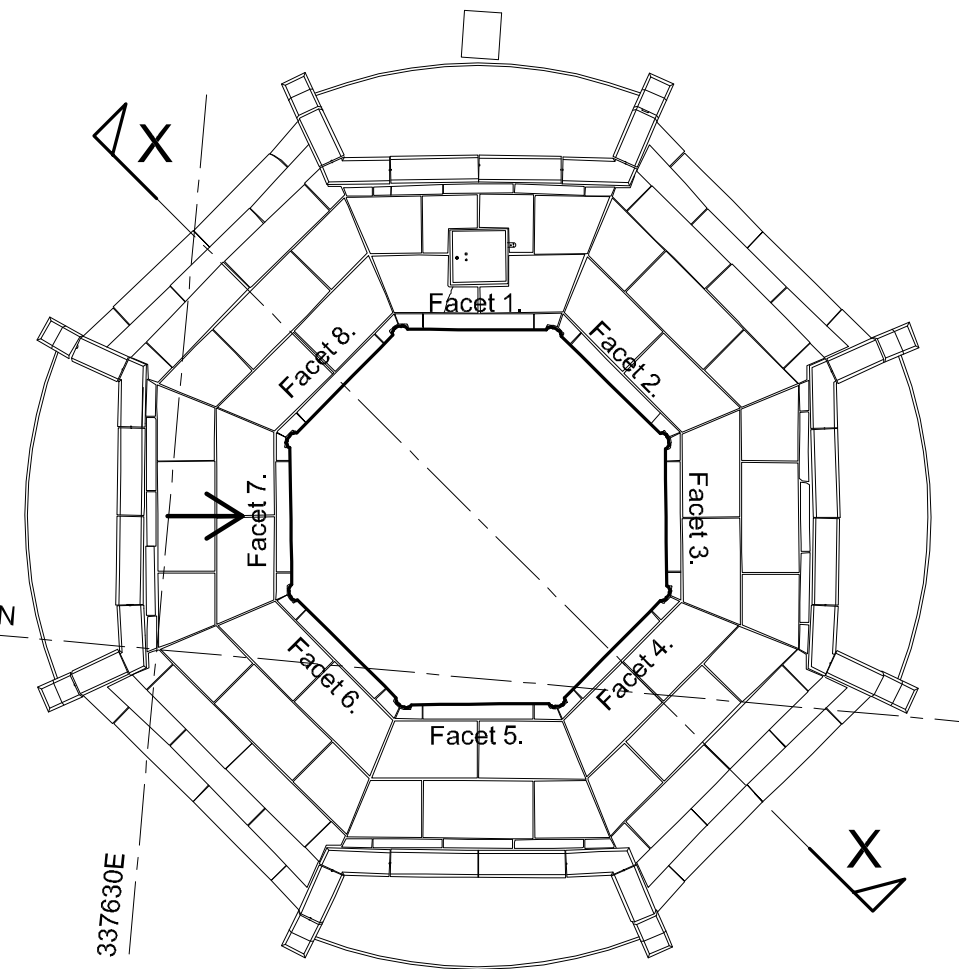

SHAFTESBURY MEMORIAL FOUNTAIN  
KEY PLAN (SCALE 1:100)

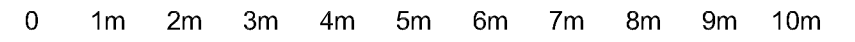

SCALE BAR (1:100)



Russell Geomatics Ltd  
Building & Land Surveyors  
CAD Services



Title

Drawn AR	Checked	Apprvd	Date	Prelim Final	<input type="radio"/> <input checked="" type="radio"/>
-------------	---------	--------	------	-----------------	---

© Protected By The Design Copyright Act 1968	Project	Scale 1:20 at A3
---	---------	------------------------

Drawing No