


- Notes:
1. Survey GSD origin & orientation are related to OS digital data using 'best fit' method.
  2. Levels are related to benchmark situated on No.2 Northumberland Street. Value 7.44m.
  3. Survey produced to 'plane projection' with no scale factor applied.
  4. Notation:
    - w - window opening
    - d - door opening
    - C - call level
    - Co - calling level
    - SP - level to arch spring point
    - H - head level to door / window
    - F - window / door recess trackset up
    - LC - drainage inspection chamber
    - CA - drainage gully
    - GA - gully vent
    - WP - rain water pipe
    - WC - rain water channel
    - WV - water stop valve
    - B - Ballast (Reinforced)
    - EP - electricity / B.T. post

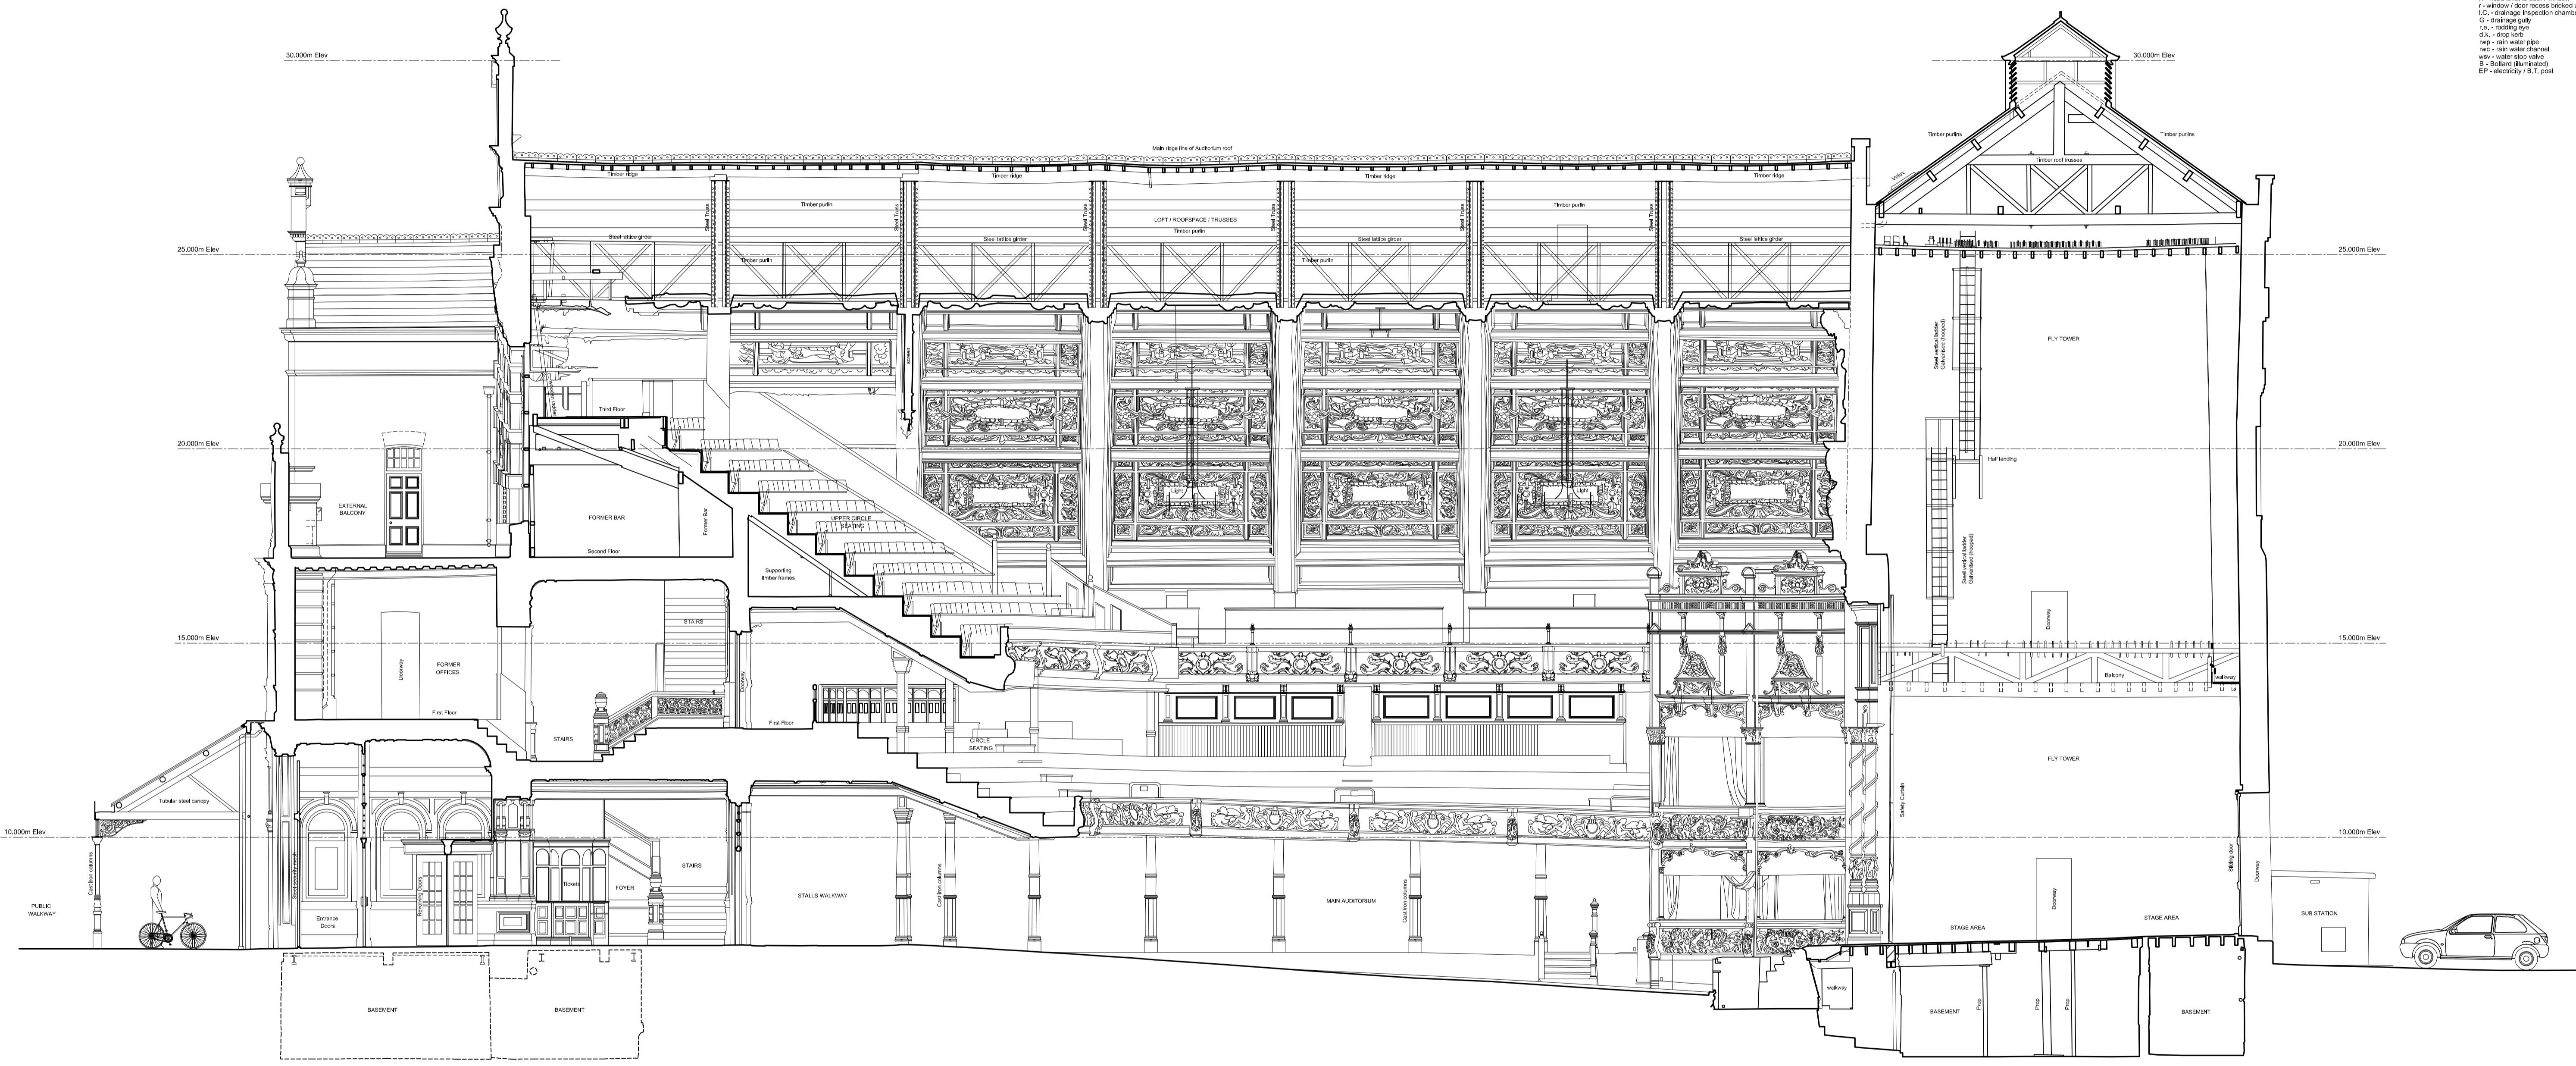

0 0.5m 1m 2m 3m 4m 5m  
 SCALE BAR (1:50)

**Russell Geomatics Ltd**  
 Building & Land Surveyors  
 3D Laser Scanning Services

1 Unity Place, High Cross  
 Chester, CH1 2JF  
 Phone / Fax: 01244 311272 / 311616  
 Mobile: 07883 443897  
 Email: rgl@russellgeomatics.co.uk

Drawn	Checked	Approved	Date	Printed
AV	DK	AV		0
Created By The Design		Project		Scale
Drawing No.				1:50
				at A3